

01


ED99139

Final Sheet  
Sheet 1 of 4 Sheets  
**STRATA PLAN 2006**

Deposited and Registered in the Land  
Title Office of Victoria, B.C.  
this 20<sup>th</sup> day of September 1998  
*John*  
Deputy Registrar  
Approved under the Companies Act  
this 21<sup>st</sup> day of September 1998  
*David*  
Appointed Director of Companies  
This Plan lies within the Capital Regional District  
The address for service of documents on the  
Strata Corporation is  
4940 Mt. Matheson Rd  
Sooke, B.C.  
City Address: Mt. Matheson Rd Sooke, B.C.  
This Plan lies within the Second  
Capital Regional District.

**BARELAND STRATA PLAN OF LOTS 5 AND 6,  
SECTIONS 130, SOOKE DISTRICT, PLAN S1077.**

Scale 1:1000  
All distances in metres  
Astronomic bearings obtained from Plan S1077.  
● O.I.D. Station  
--- Boundary  
--- Midline  
--- Radius

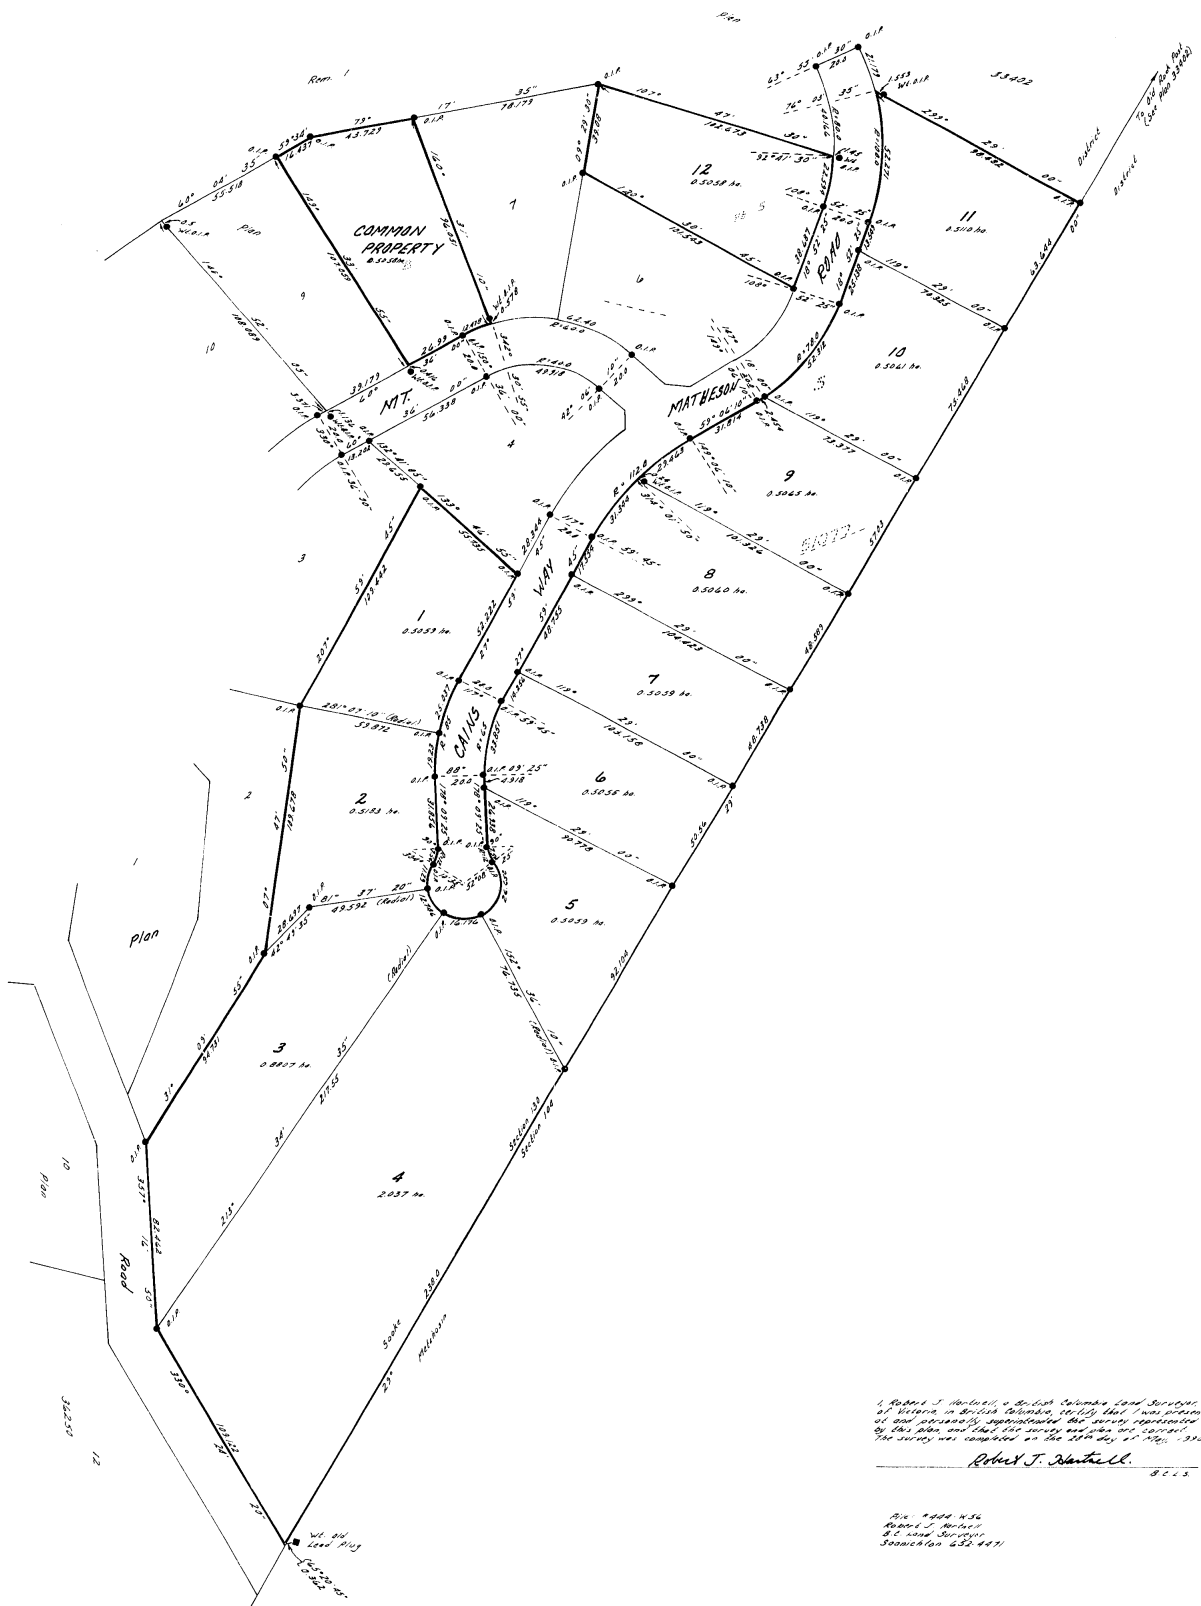


SECOND SHEET  
Sheet 2 of 4 Sheets

### STRATA PLAN 2006

Approved as to Form 1 and 2  
this 12th day of September 1998

*[Signature]*  
Registrar

Condominium Act				




*[Signature]*  
 Richard William Coles  
 Witness  
 Address  
 LAM-782  
 Occupation

*[Signature]*  
 The Royal Bank of Canada  
 BY ITS AUTHORIZED REPRESENTATIVE:  
*[Signature]*  
 Witness  
 Address  
 Occupation

2006 May 28 1998  
*[Signature]*  
 8013





