


PLAN 15795
 DEPOSITED IN THE LAND REGISTRY
 OFFICE AT VICTORIA, B.C. THIS 11th
 DAY OF December 1962
 H. L. Carter
 REGISTRAR

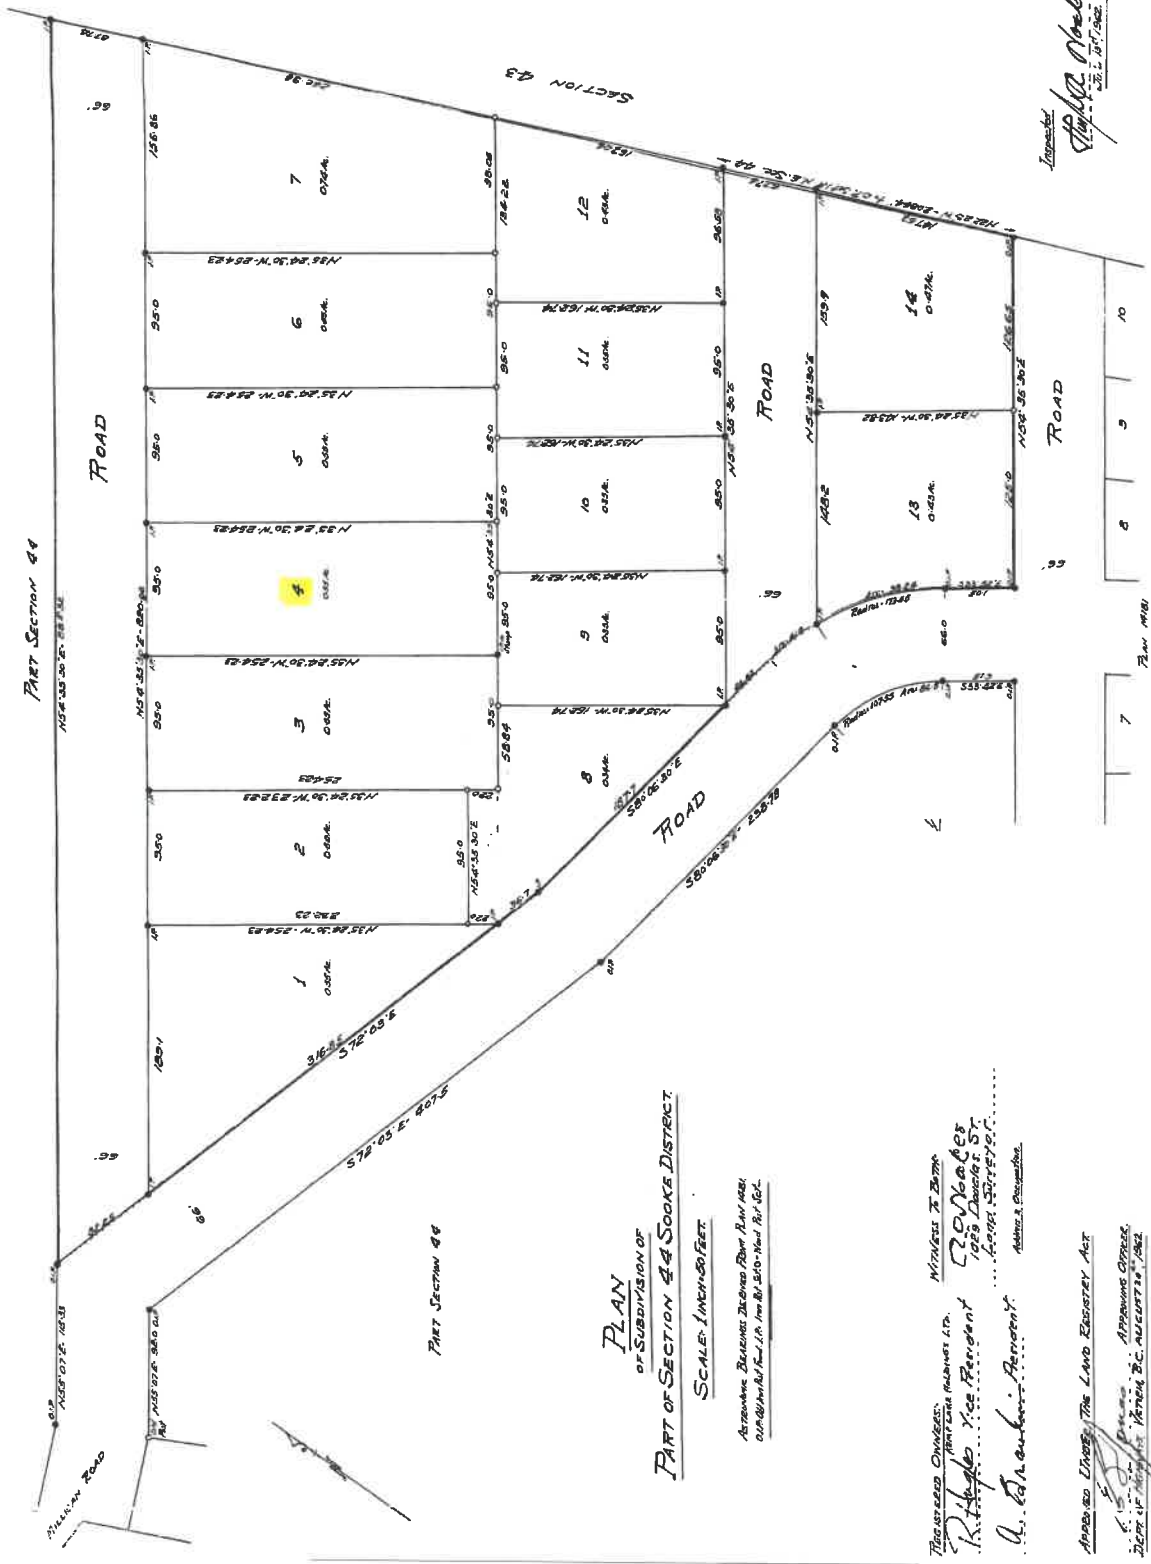

PLAN
 OF SUBDIVISION OF
PART OF SECTION 44 SOOKE DISTRICT
 SCALE: 1 INCH = 50 FEET


 R. H. ...
 A. ...

APPROVED UNDER THE LAND REGISTRY ACT


Inspector
 H. L. Carter
 11-1-1962

