


N<sup>o</sup> 3054

Registered under Sec. 80, Land Registry Act  
this 17<sup>th</sup> day of June 1924.

*[Signature]*  
Registrar

**PLAN**  
of Subdivision of Part of  
**Sec. 17 Otter Dist.**  
V.I.  
Scale 1 Inch = 2 Chs.

Note. P = Wood Post Set  
O.P. = Old Post.  
I.P. = Iron Pipe  
Bearings As<sup>t</sup> from Obs. on Polaris

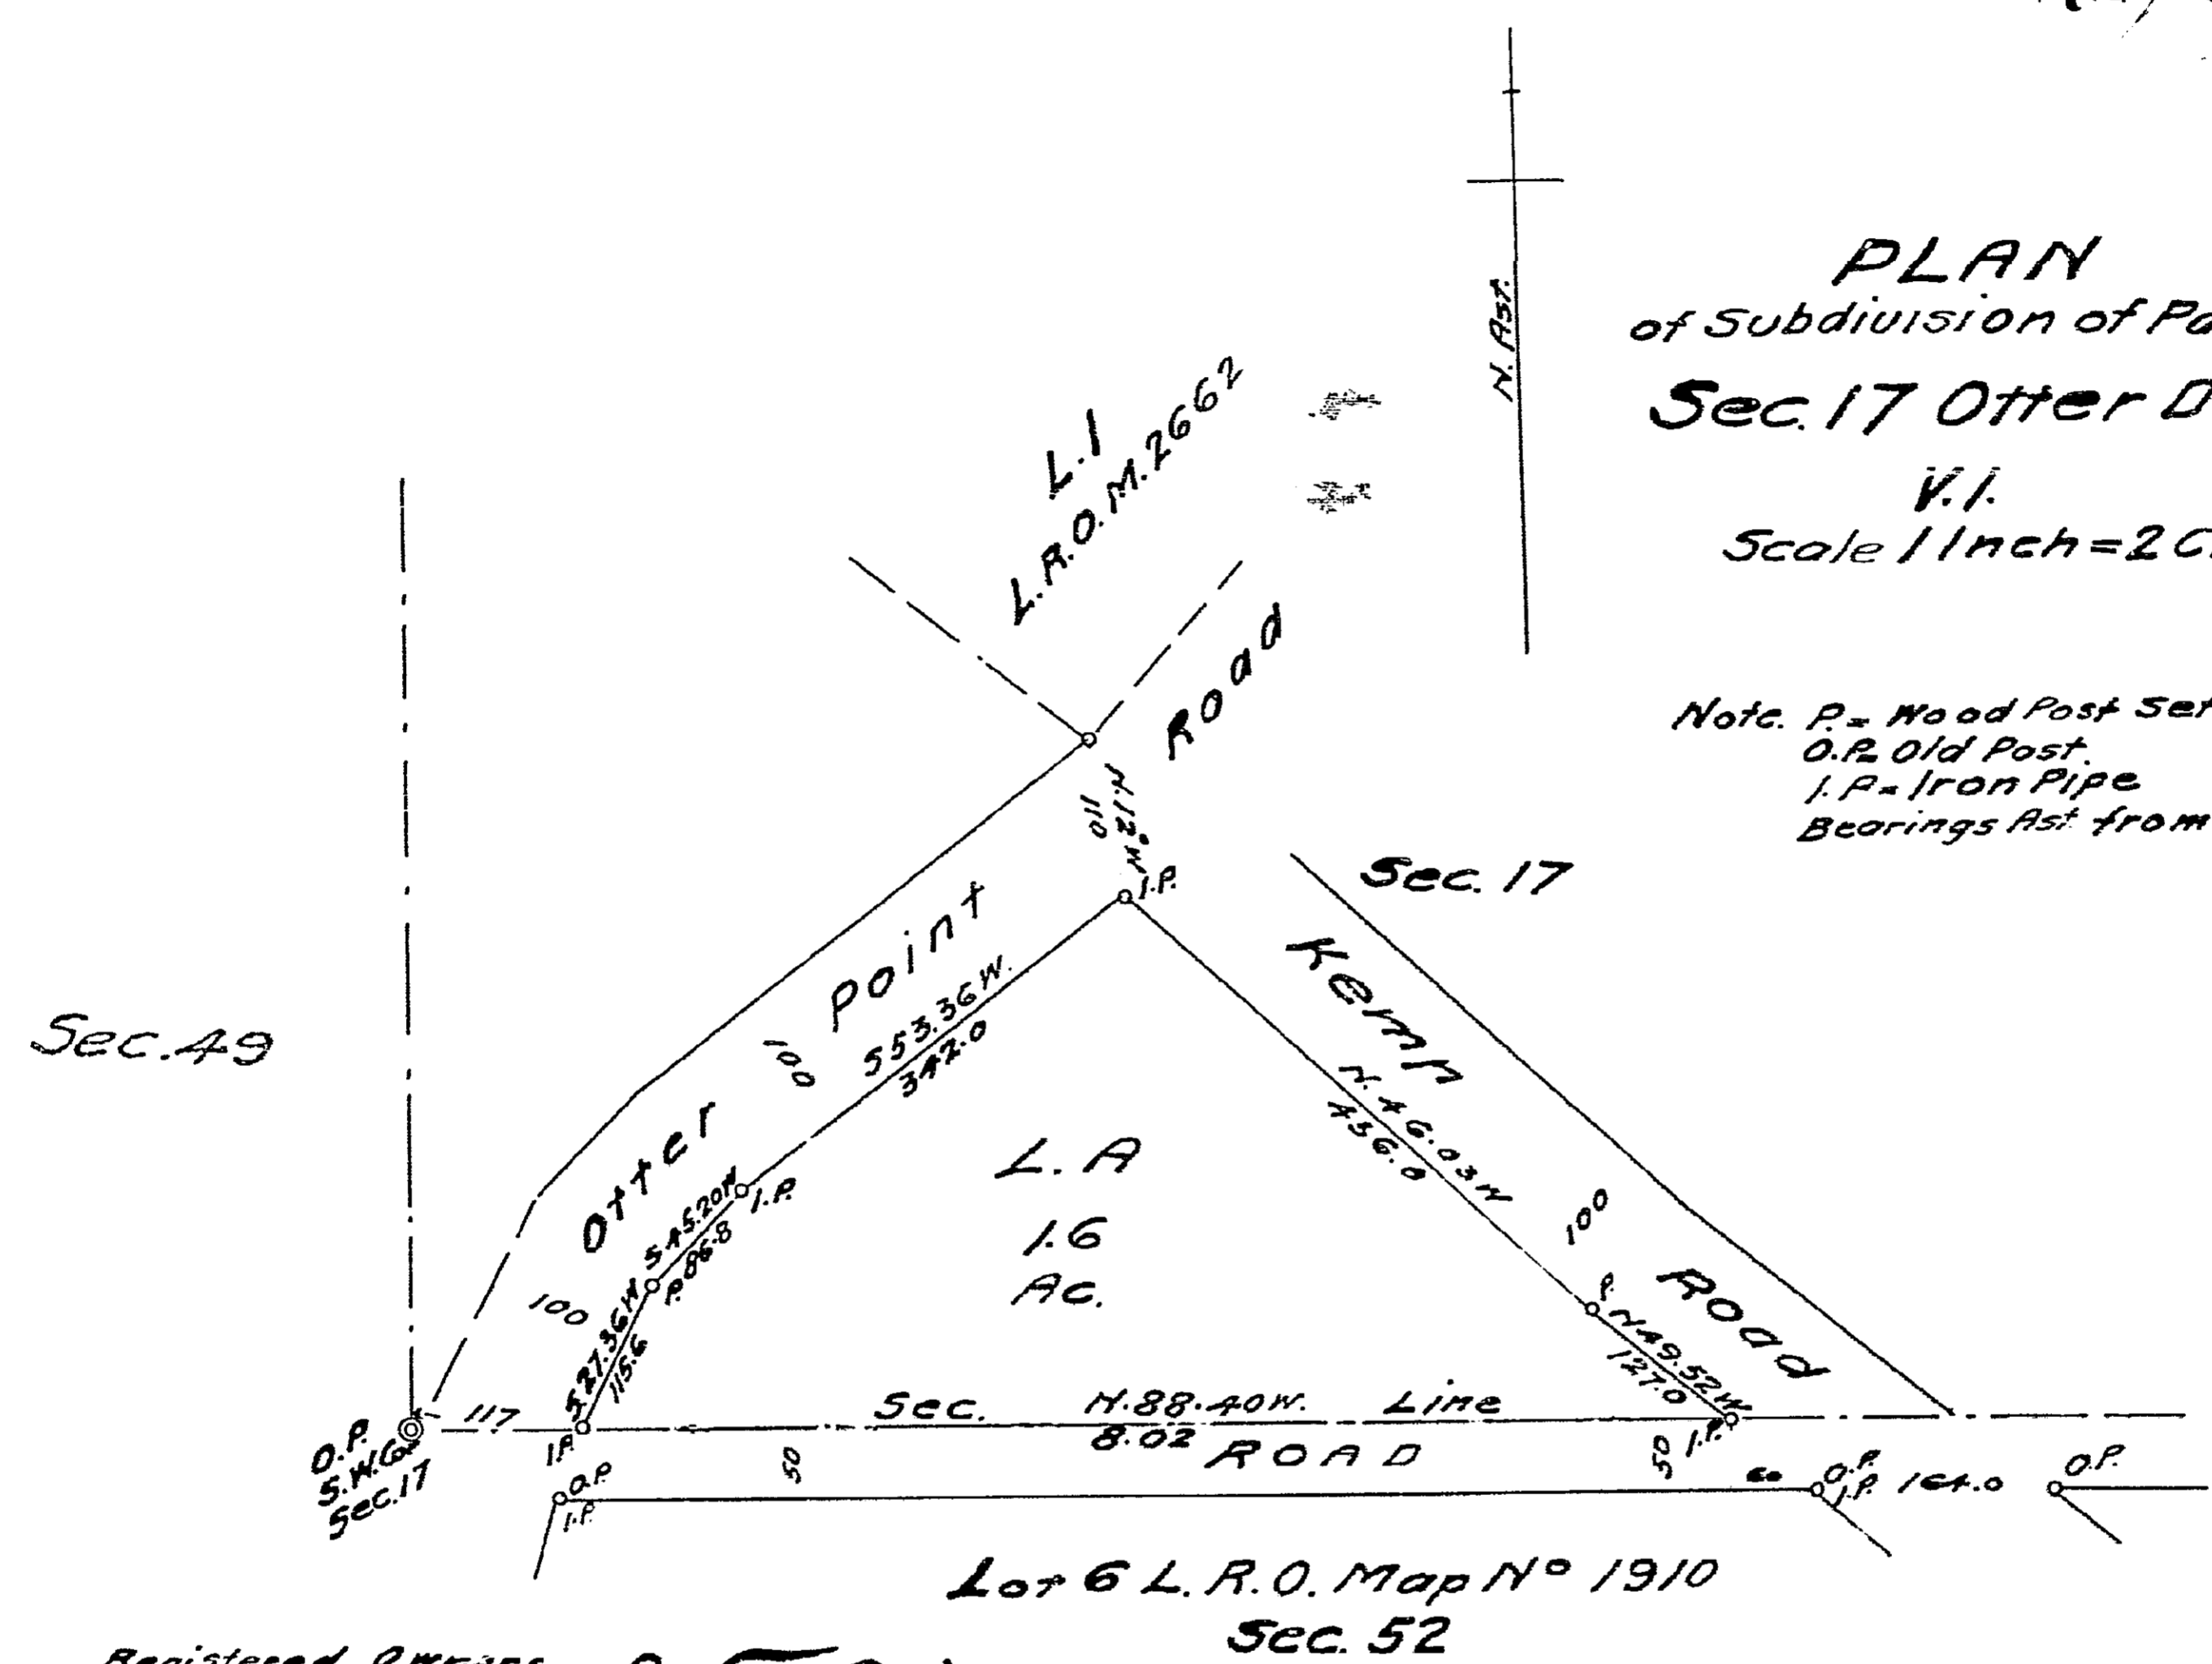

Registered Owners  
*W. G. Harris*  
*William Harris*

Witness  
*H. A. Uden*

APPROVED UNDER THE  
 LAND REGISTRY ACT  
*P. Philip*  
 PUBLIC WORKS ENGINEER

WITNESS *Paul Macpherson*  
 I, Francis A. Devereux, of the City of Victoria, British  
 Columbia Land Surveyor make oath and say that I  
 was present at and did personally superintend the  
 survey represented by this plan and that the survey  
 and plan are correct. The said survey was completed  
 on the 16 day of September 1922.

Sworn before me this  
 15<sup>th</sup> day of Sept 1922

*F. A. Devereux*  
 B.C.L.S.

*[Signature]*  
 a Notary Public in and for the Province of British Columbia